


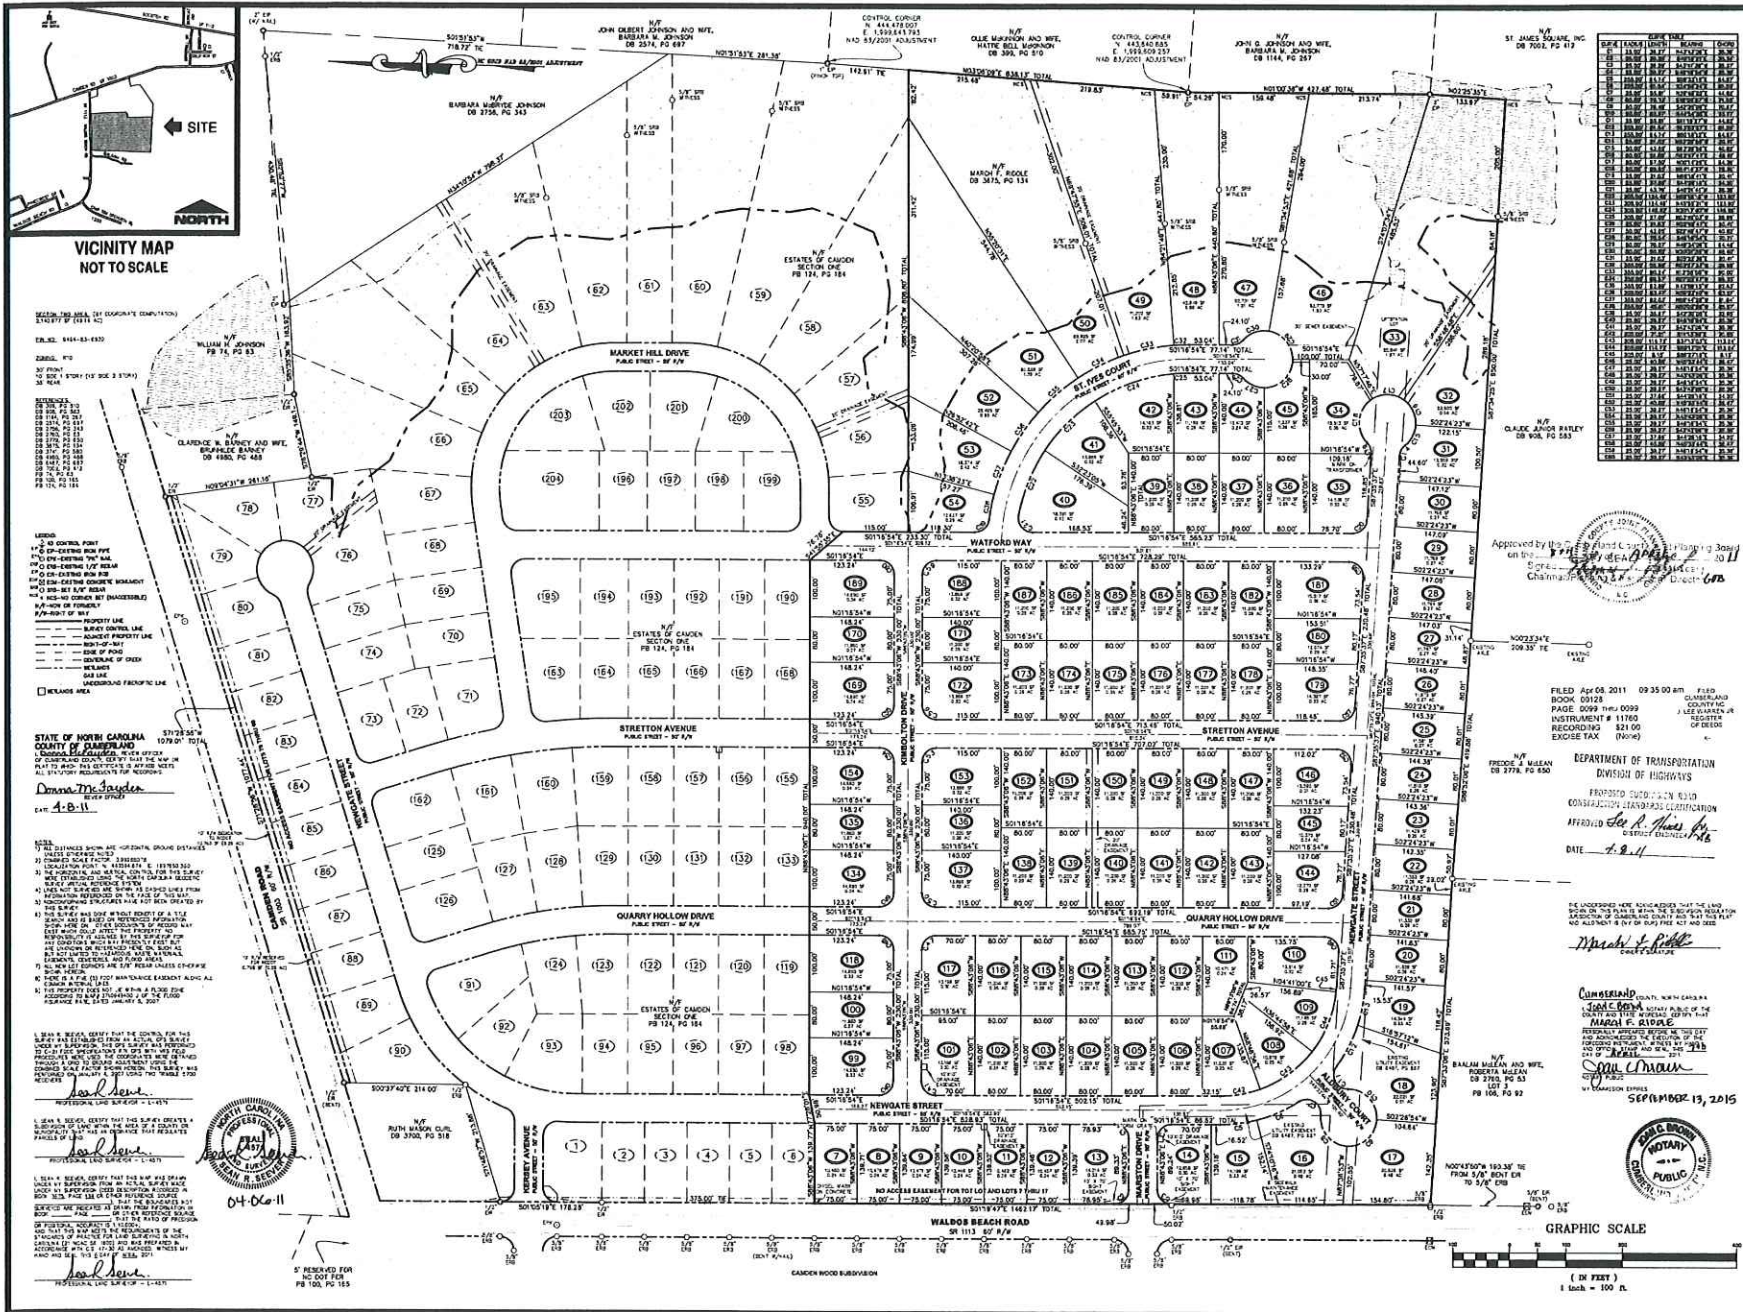



40 SITE  
SOLUTIONS, INC.  
A Division of AECOM



REVISIONS

PROJECT NAME  
**ESTATES OF CAMDEN SUBDIVISION SECTION TWO ZERO LOT LINE**

TAX ID# 8494-83-6930  
WALDO BEACH ROAD  
ROCKFISH TOWNSHIP  
NEAR FAYETTEVILLE  
CUMBERLAND COUNTY  
NORTH CAROLINA

CLIENT

**RIDDLE COMMERCIAL PROPERTIES**

238 N. McPherson Church Road  
Fayetteville, North Carolina 28303  
Phone: (910) 664-3135  
Fax: (910) 664-6078

PROJECT INFORMATION

|                |              |
|----------------|--------------|
| SURVEYED BY    | AUSTIN HOBBS |
| DRAWN BY       | SEAN         |
| CHECKED BY     | SEAN         |
| PROJECT NUMBER | 284          |

DRAWING SCALE  
HORIZONTAL: 1"=100'

DATE SURVEYED  
APRIL 4, 2011

SHEET NUMBER